



Konzept im Verfahren

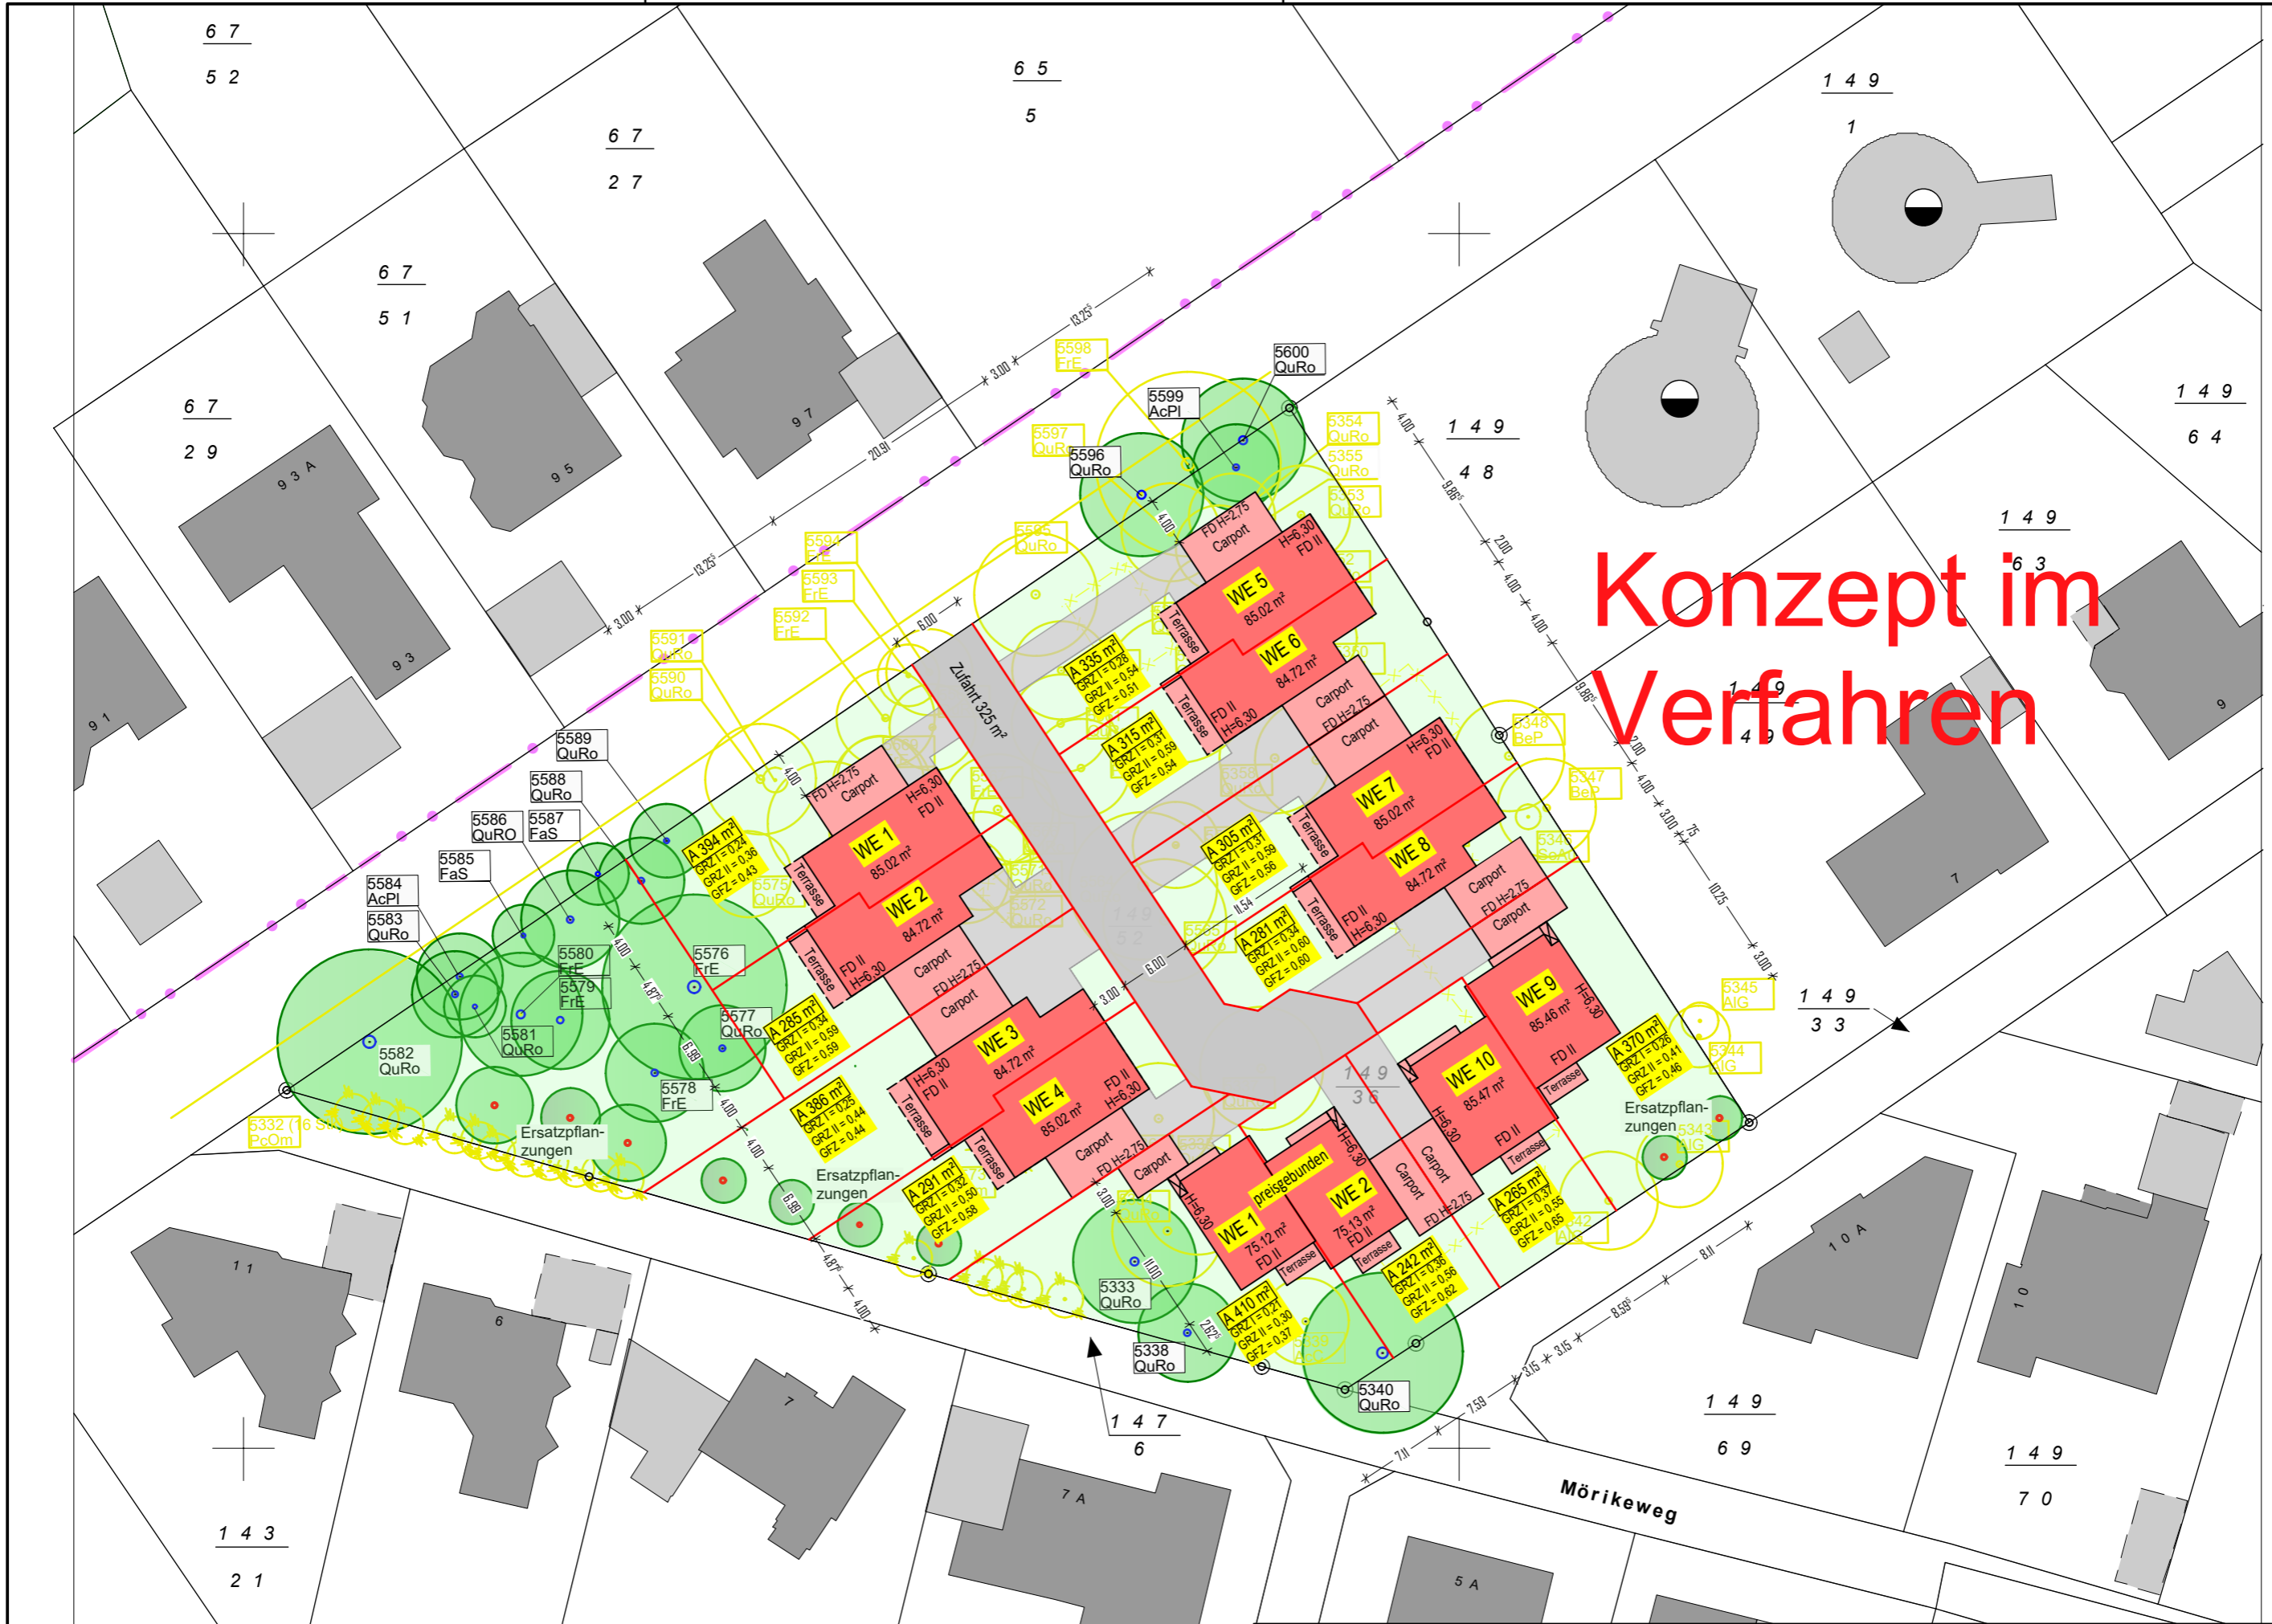

Lageplan V1 M. 1:500 02.06.2020 (070-19)

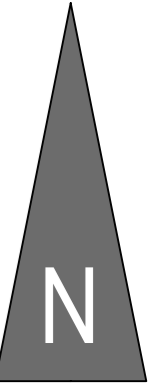

Konzept im Verfahren



Lageplan V2 M. 1:500 02.06.2020 (070-19)